


Sample Detail

NOTES:
 1. MANHOLE SECTIONS TO BE MANUFACTURED TO ASTM C-478 SPECIFICATIONS.



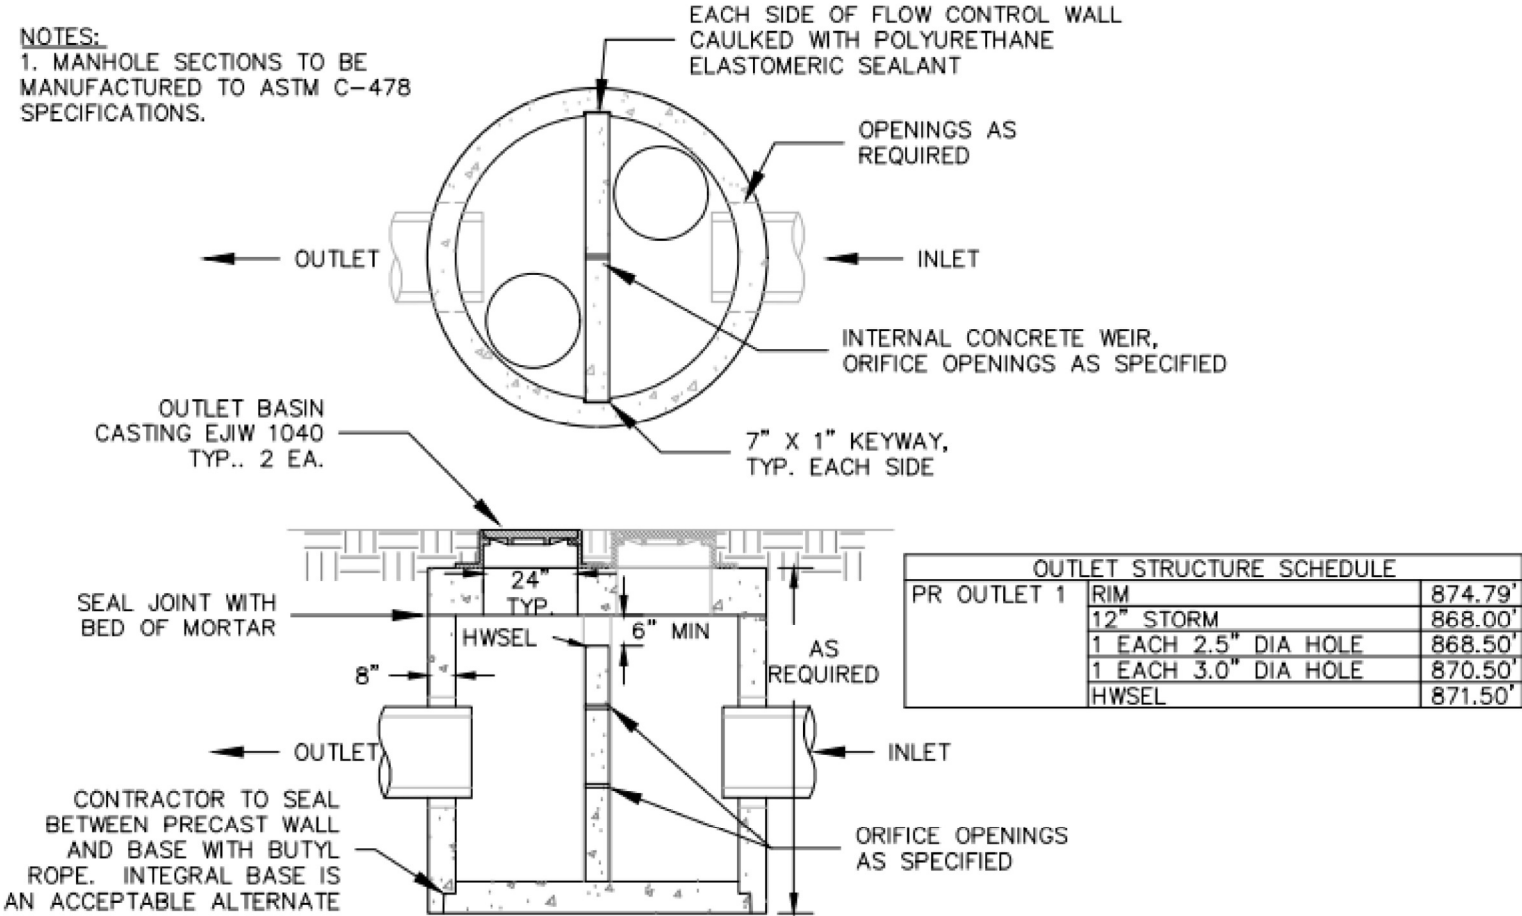


OUTLET STRUCTURE SCHEDULE		
PR OUTLET 1	RIM	874.79'
	12" STORM	868.00'
	1 EACH 2.5" DIA HOLE	868.50'
	1 EACH 3.0" DIA HOLE	870.50'
	HWSEL	871.50'

DETENTION POND OUTLET STRUCTURE WITH INTERNAL WEIR

NOT TO SCALE

GRAVELLED STONE M.P. WALL
N.T.S.

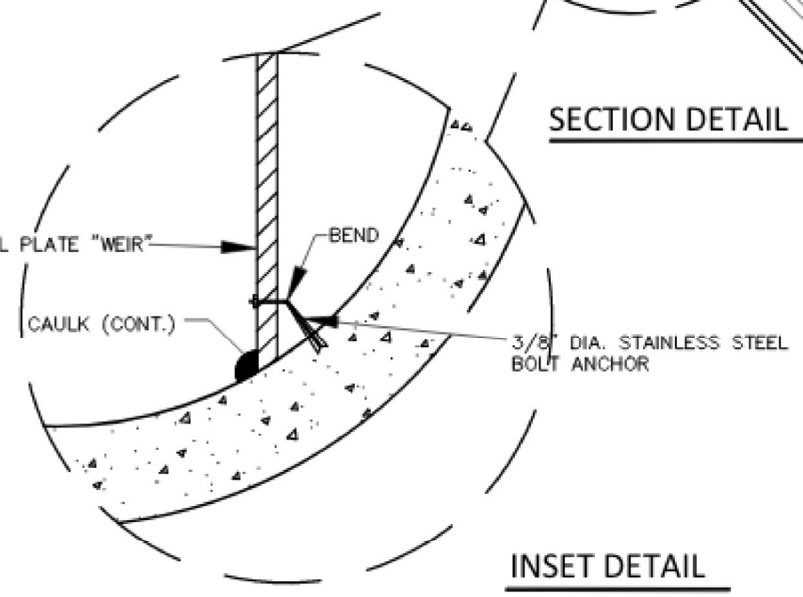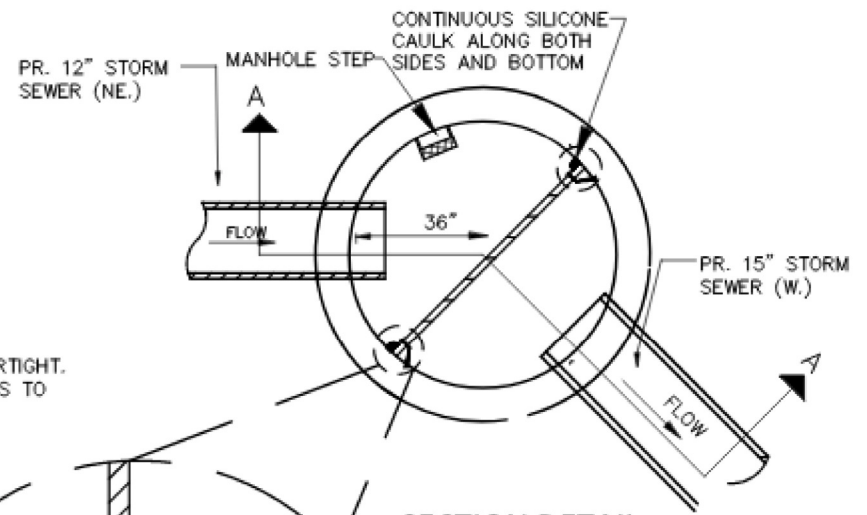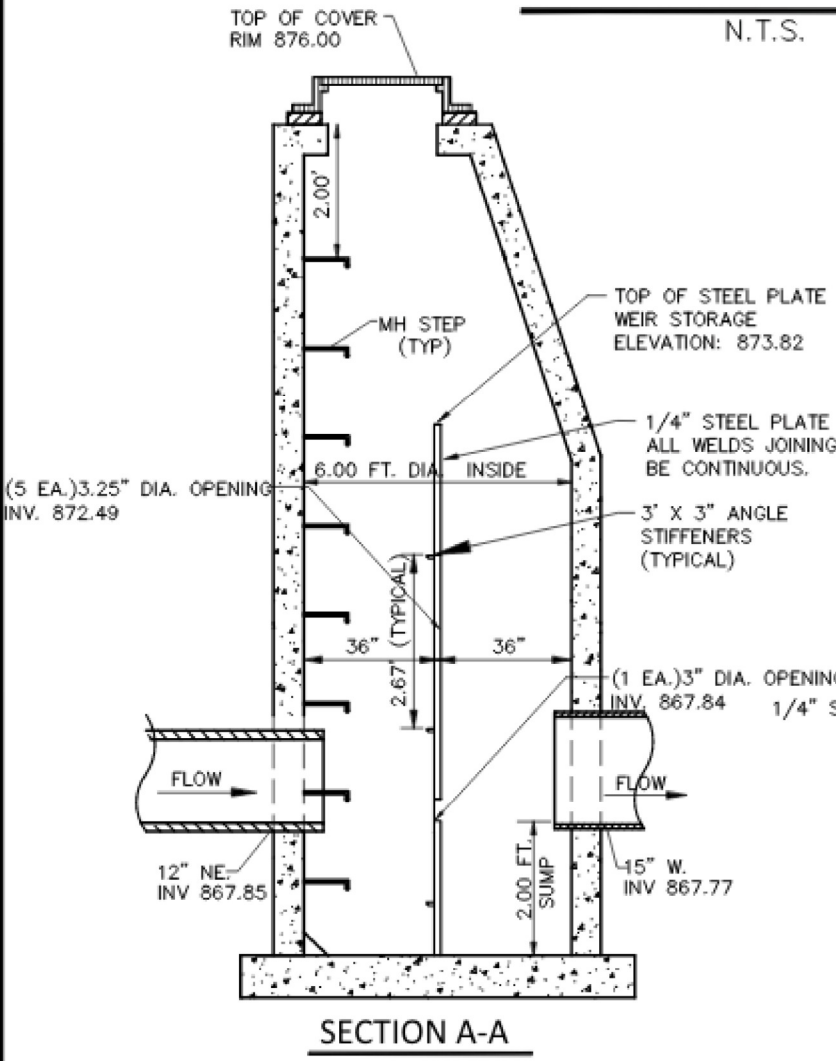

Imper
Pond
Pervio
Total
Weigh

DETENTION ELEV. 874.

FOREBAY STORAGE EL

BACKFILL WITH 1" STONE, THEN CHC M.D.O.T. 6A STONE

6 FT. DIA. OVERFLOW MANHOLE #2
N.T.S.